





PETERSON HOUSES

Av. Garcias, 130 - 03720 Benissa Tel. +34 673 964 030

Planta Baja

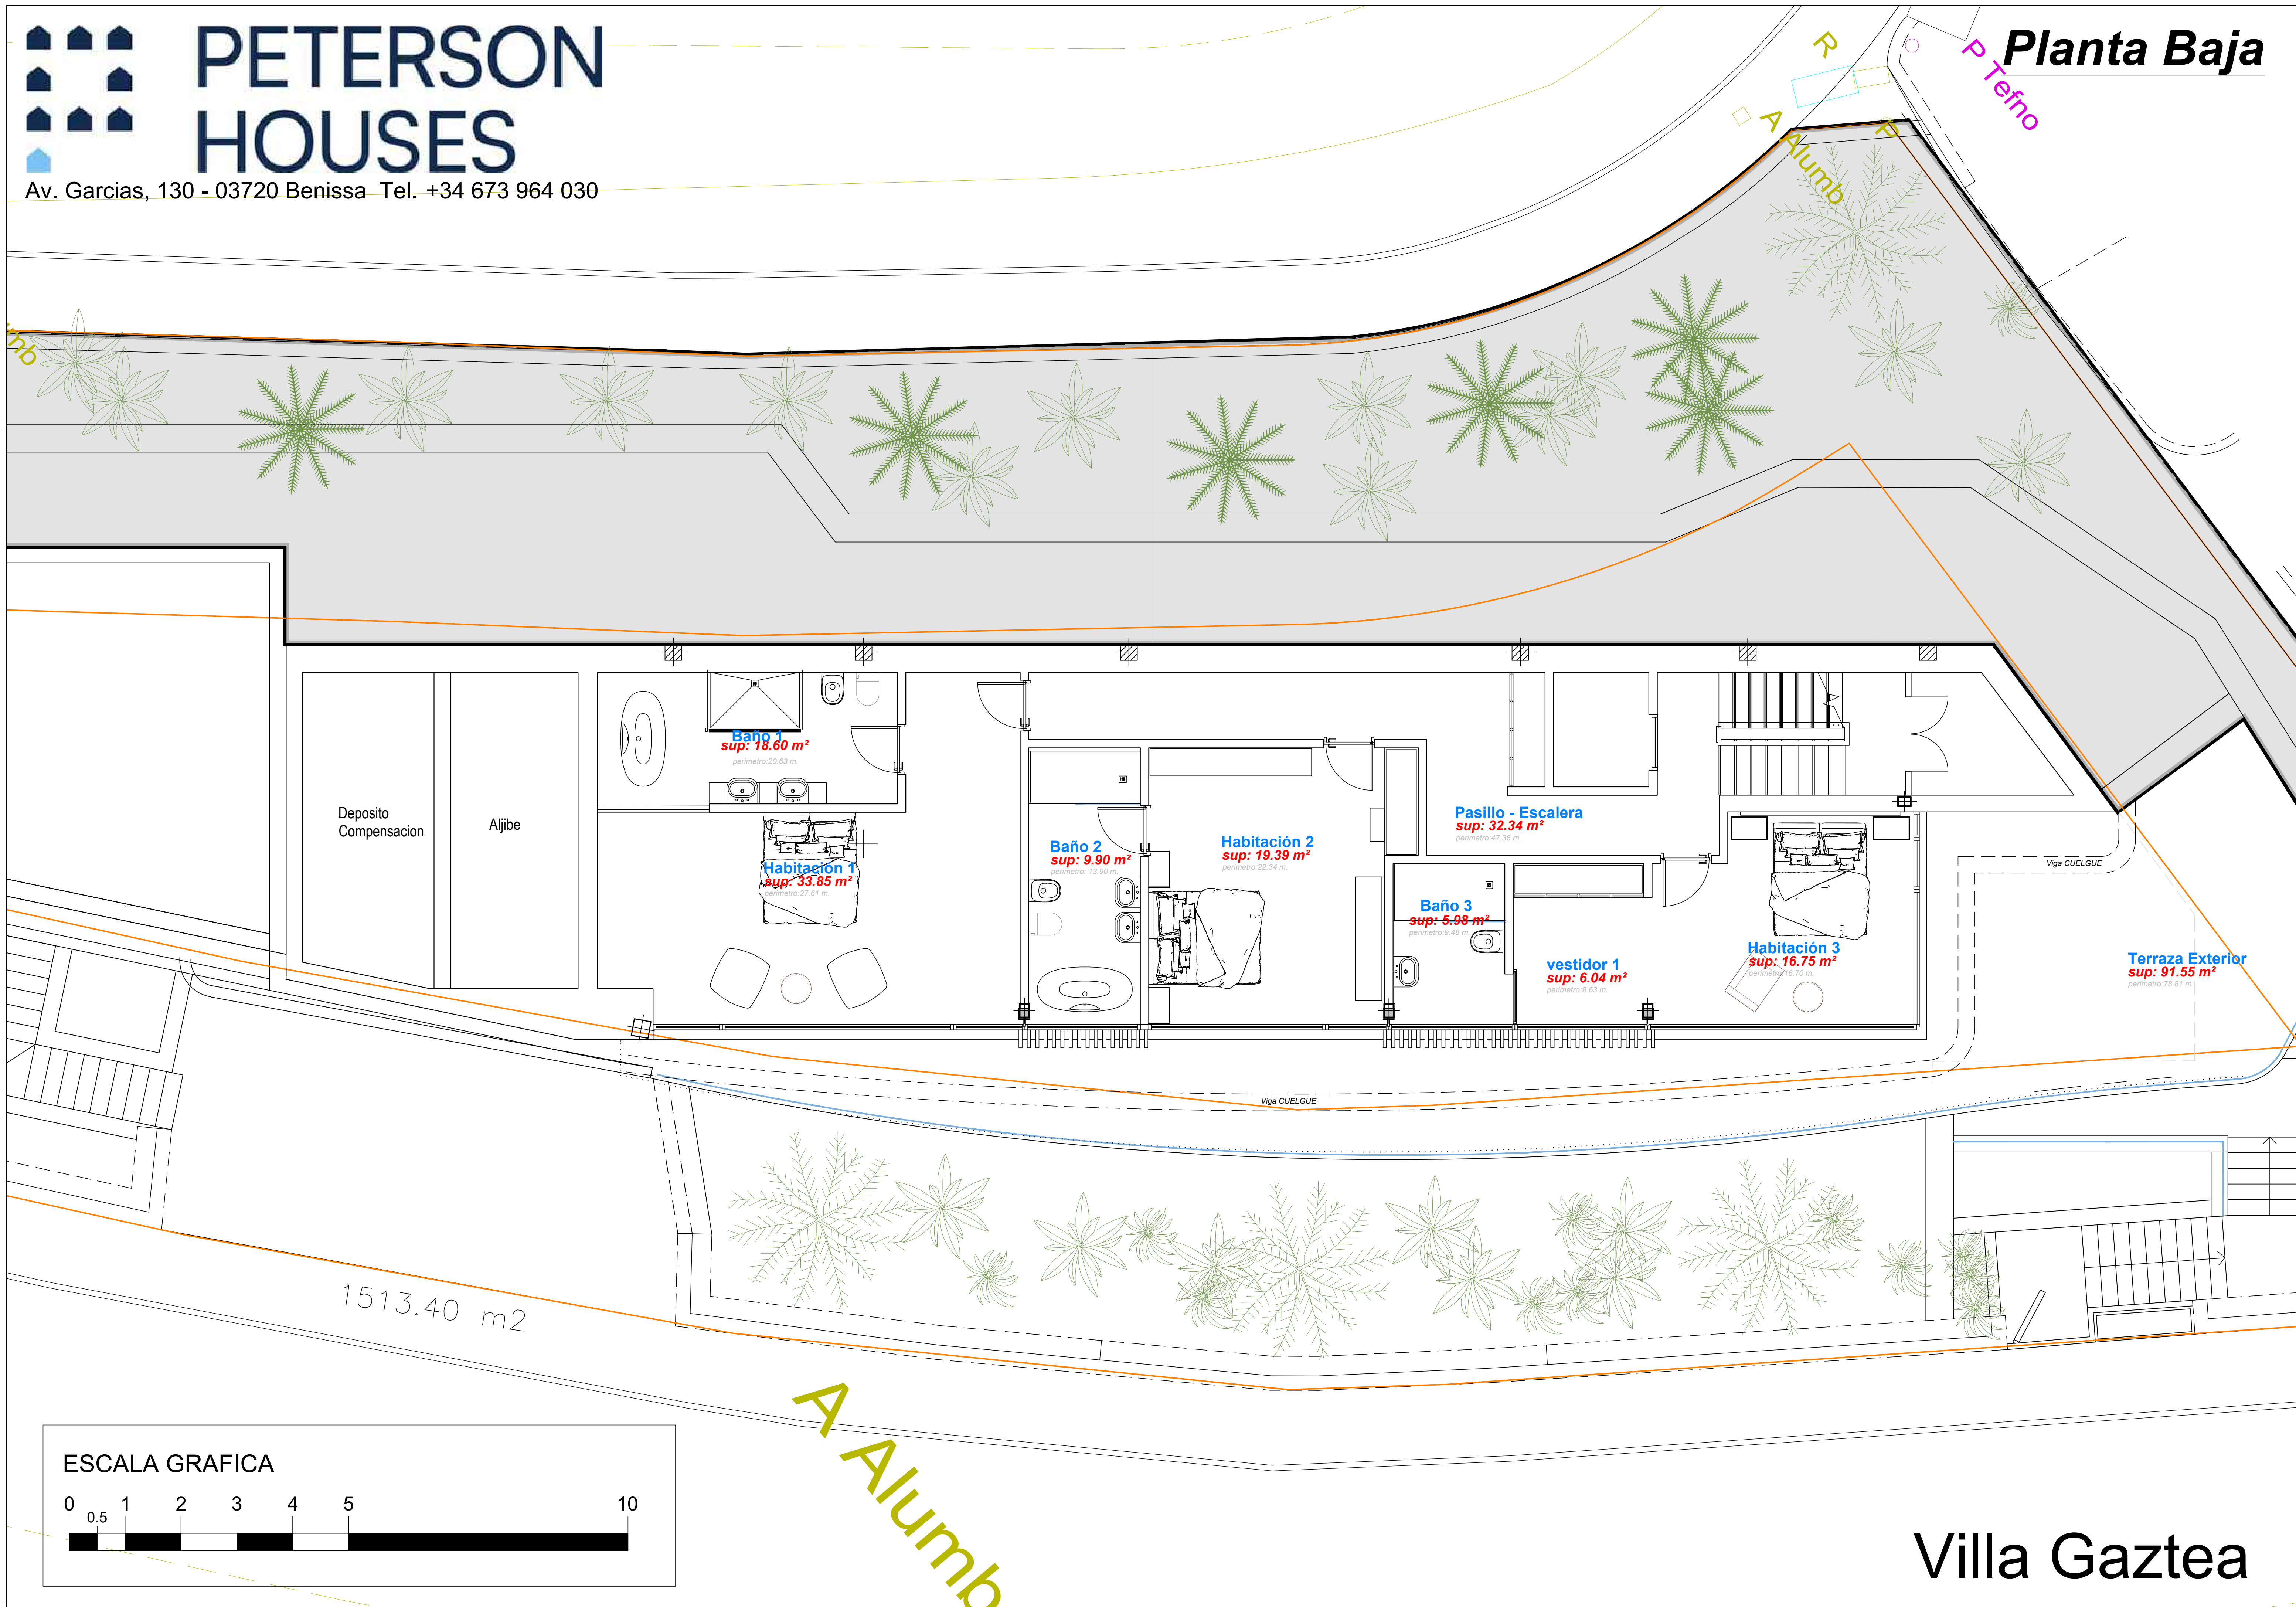

ESCALA GRAFICA

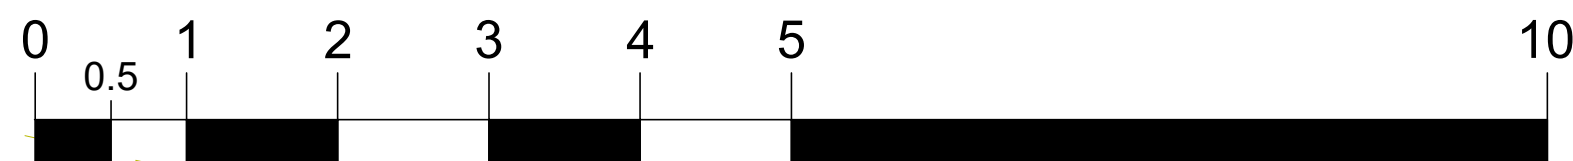

Villa Gaztea

IMPRESION A3 - Escala 1:200 A1 - Escala 1:100