



Planta Primera

Tefno

Terraza Exterior
sup: 268.17 m²
perimetro:155.72 m.

BBQ
sup: 26.67 m²
perimetro: 22.18 m.

Cocina
sup: 7.14 m²
perimetro: 25.13 m.

Salon - Comedor
sup: 64.05 m²
perimetro:42.31 m.


Aseo
sup: 3.25 m²
perimetro: 7.22 m.

Estar
sup: 28.75 m²
perimetro: 22.00 m.

1513.40 m²

A Alumb

ESCALA GRAFICA

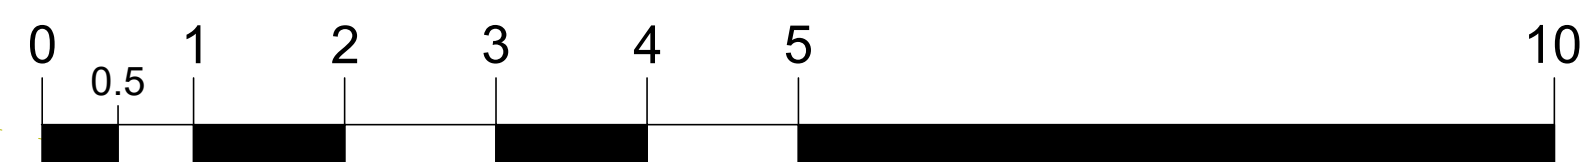

Villa Gaztea

IMPRESION A3 - Escala 1:200 A1 - Escala 1:100